




Refuse Storage Plan as Proposed'
Scale 1:100

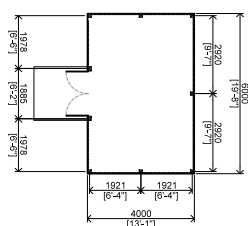


Front Elevation, as Proposed'
Scale 1:100

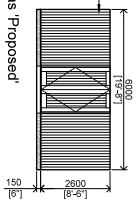




Rear Elevation, as Proposed'
Scale 1:100

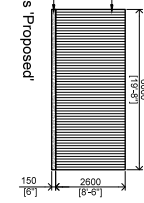

Side Elevation, as Proposed'
Scale 1:100

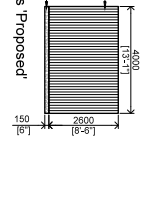

Floor Plan, as Proposed'
Scale 1:50

  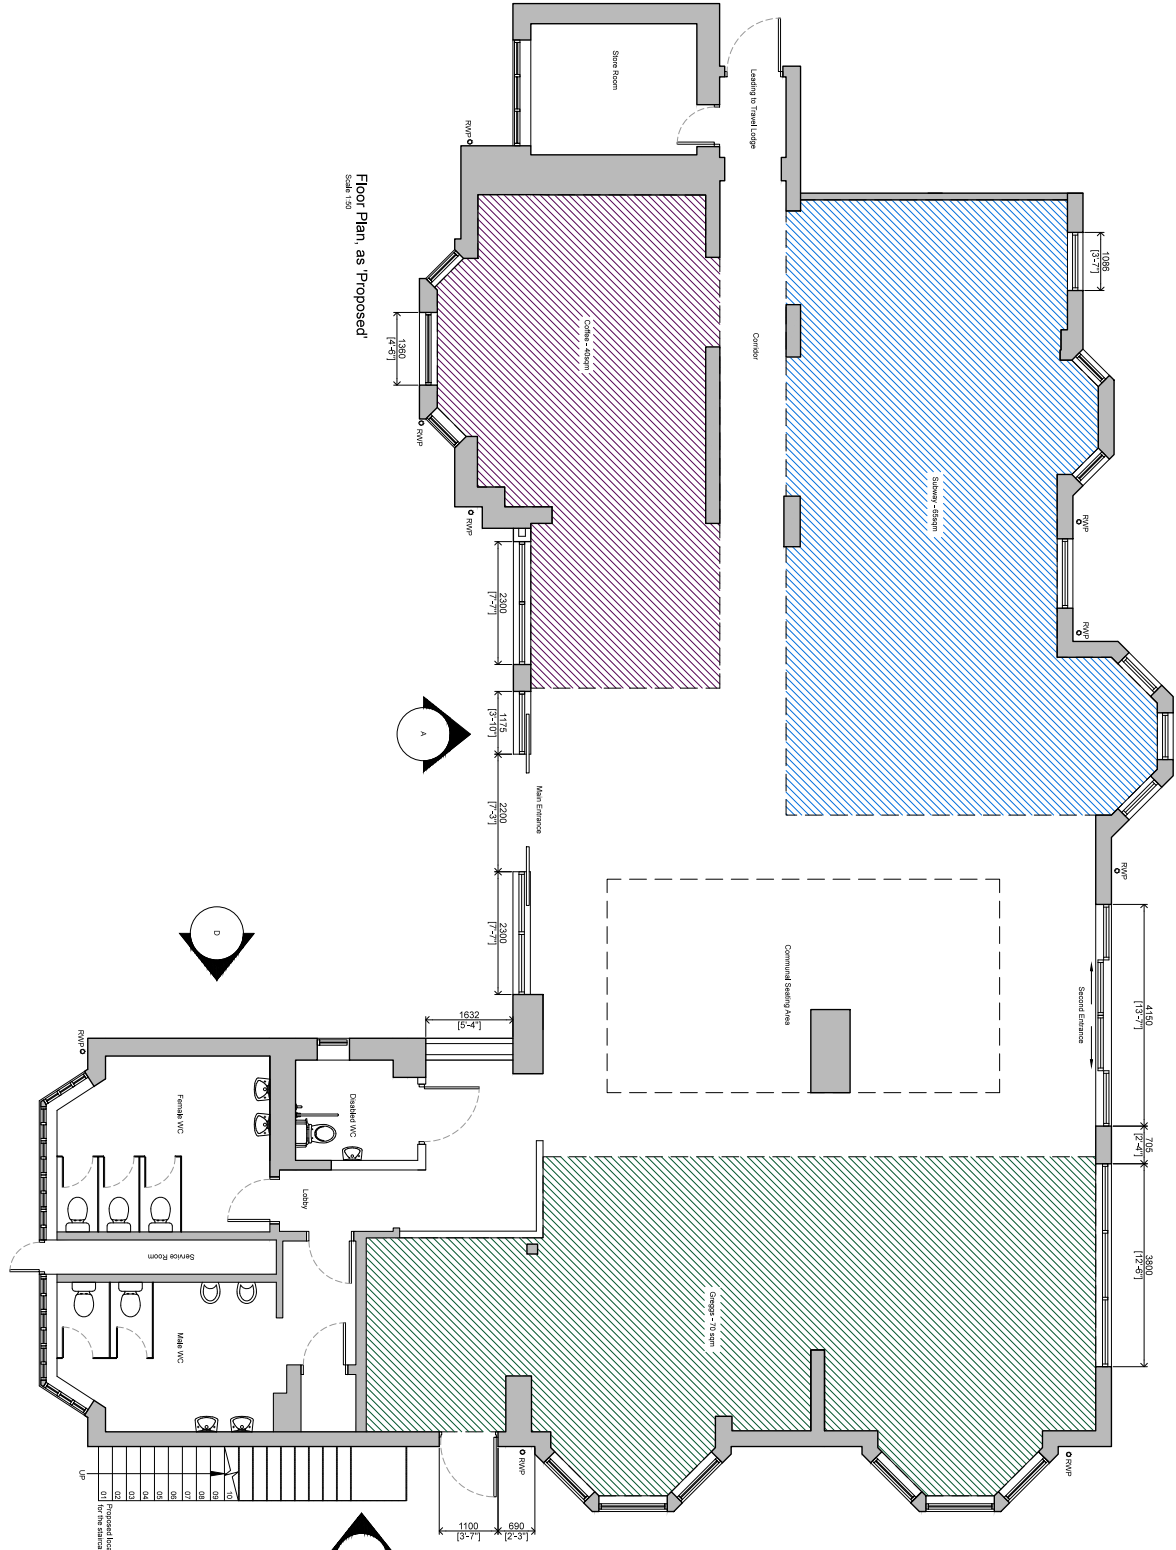

Project Information
Client: [Redacted]
Project: [Redacted]
Location: [Redacted]

Drawing Register
Drawing No: 0022
Drawing Title: Floor Plan Refuse Storage Plan & Elevations as Proposed'