



DRAWING NOTES

Please note: These drawings are for planning purposes only and should not be used for construction.

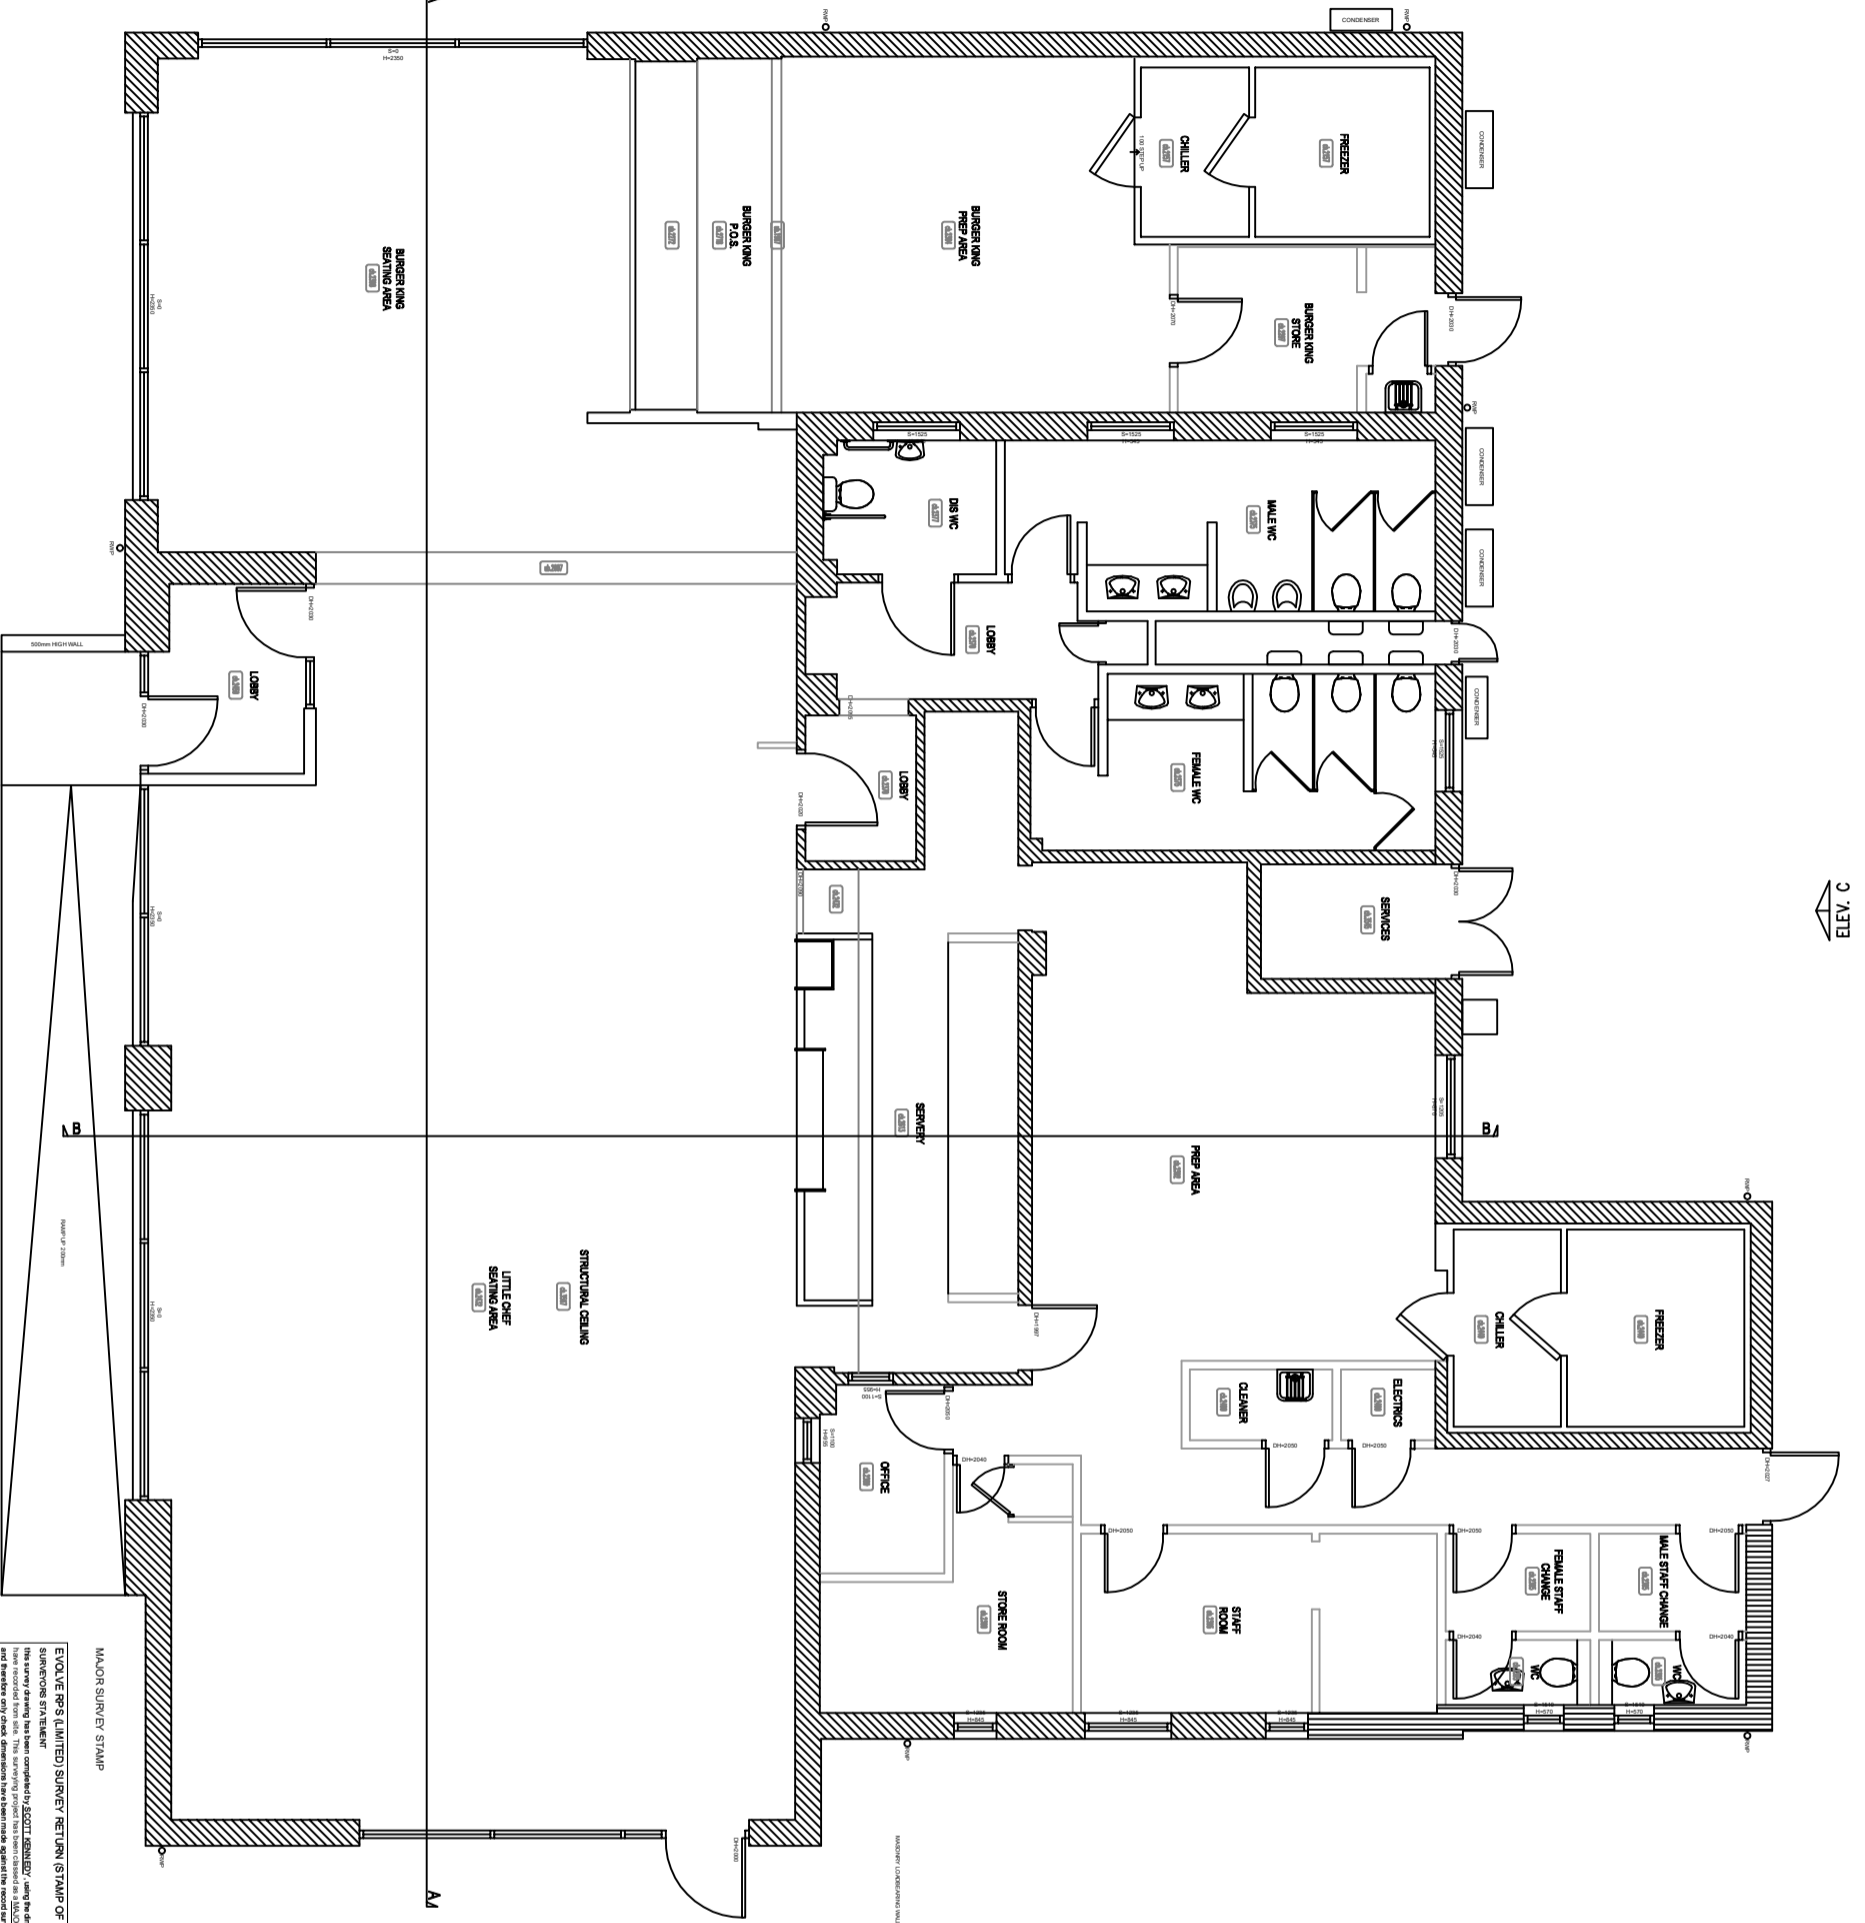


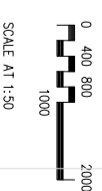

MAJOR SURVEY STAMP

EVOLVE FPS (LIMITED) SURVEY RETURN (STAMP OF APPROVAL)
 SURVEYING STATEMENT



AS EXISTING SURVEY

PROJECT	HUNTINGDON
CLIENT	Little Chef Cambridge Road Fensington PE28 9LP
TITLE	AS EXISTING SURVEYS GROUND FLOOR LAYOUT
DATE	1:100 08.06.17
SCALE	@A3
PROJECT NO.	EUROG-HUNTD-001-01